






Proposed Front Elevation

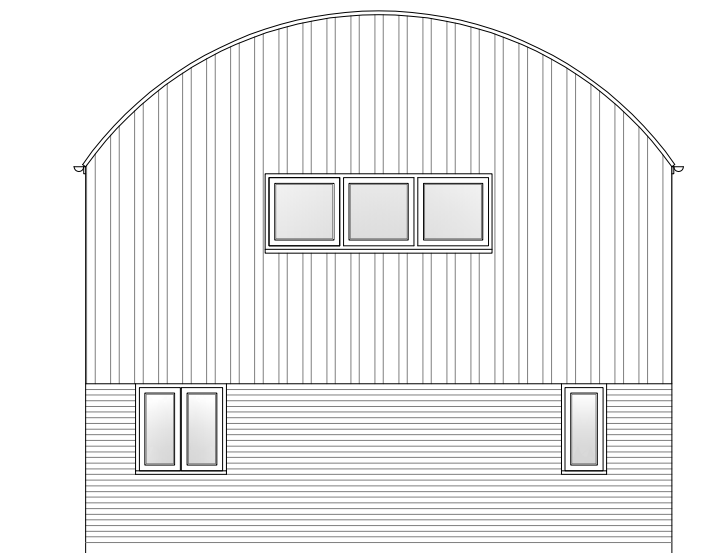

Proposed Side Elevation

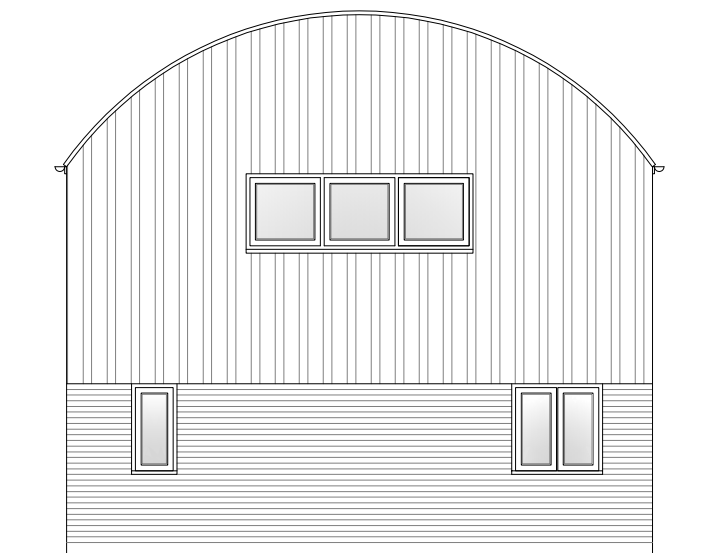

Proposed Side Elevation

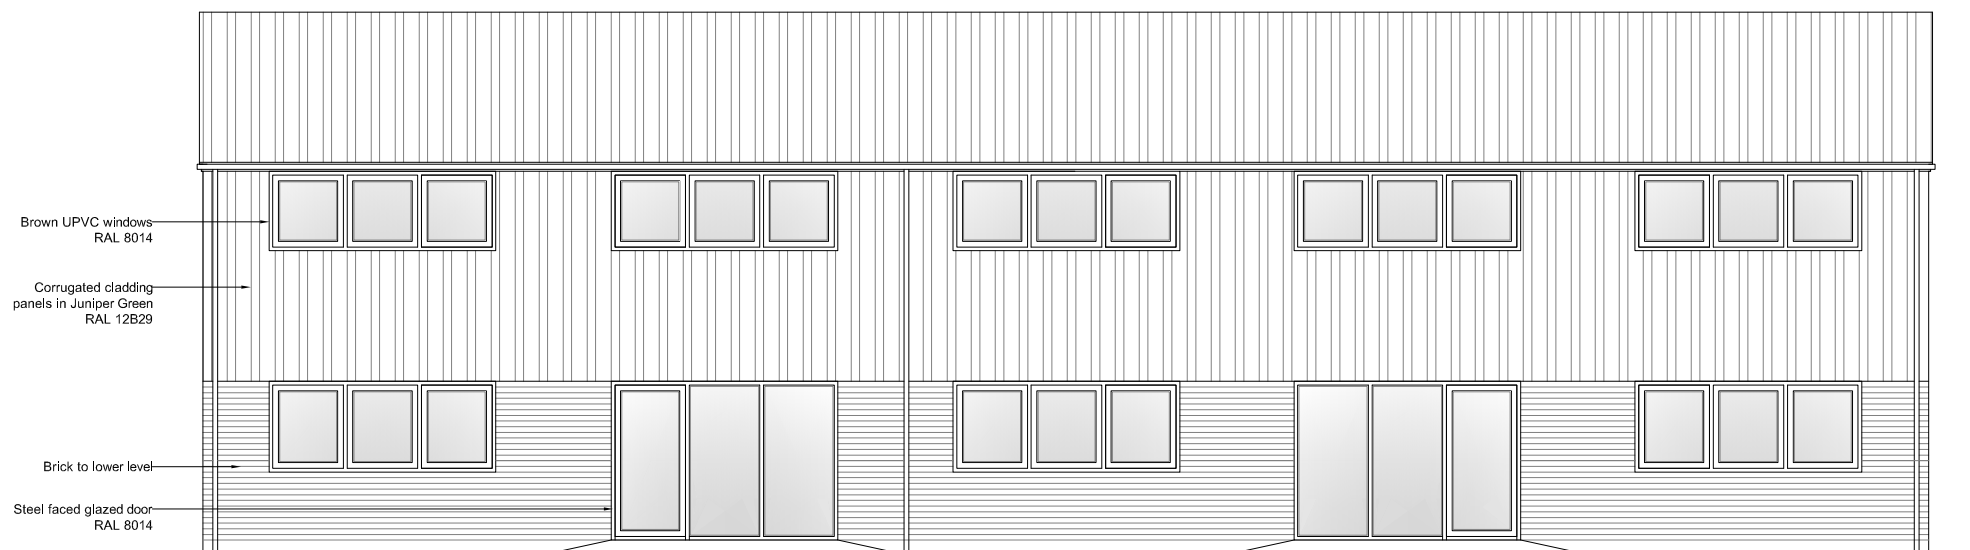

Proposed Rear Elevation

1: 2500	0	50m	100m
1: 1250	0	25m	50m
1: 500	0	10m	20m
1: 200	0	4m	8m
1: 100	0	2m	4m
1: 50	0	1m	2m



T: 01604 492100
M: 07904 333447
E: info@lmrdesigns.co.uk
W: www.lmrdesigns.co.uk

15 Duncan Close
Moulton Park
Northampton
NN3 6WL

client	Craig Pocklington		
site	Station Farm, Horton		
drawing title	Dutch Barn Proposed Elevations		
drafted by: LW	checked LMR		
scale 1:100 @A3	date Mar 2023		
drawing number 022 - 101 - 005	revision A		