


Unit 1
Proposed Ground Floor Plan

Unit 2

Unit 3

Unit 4

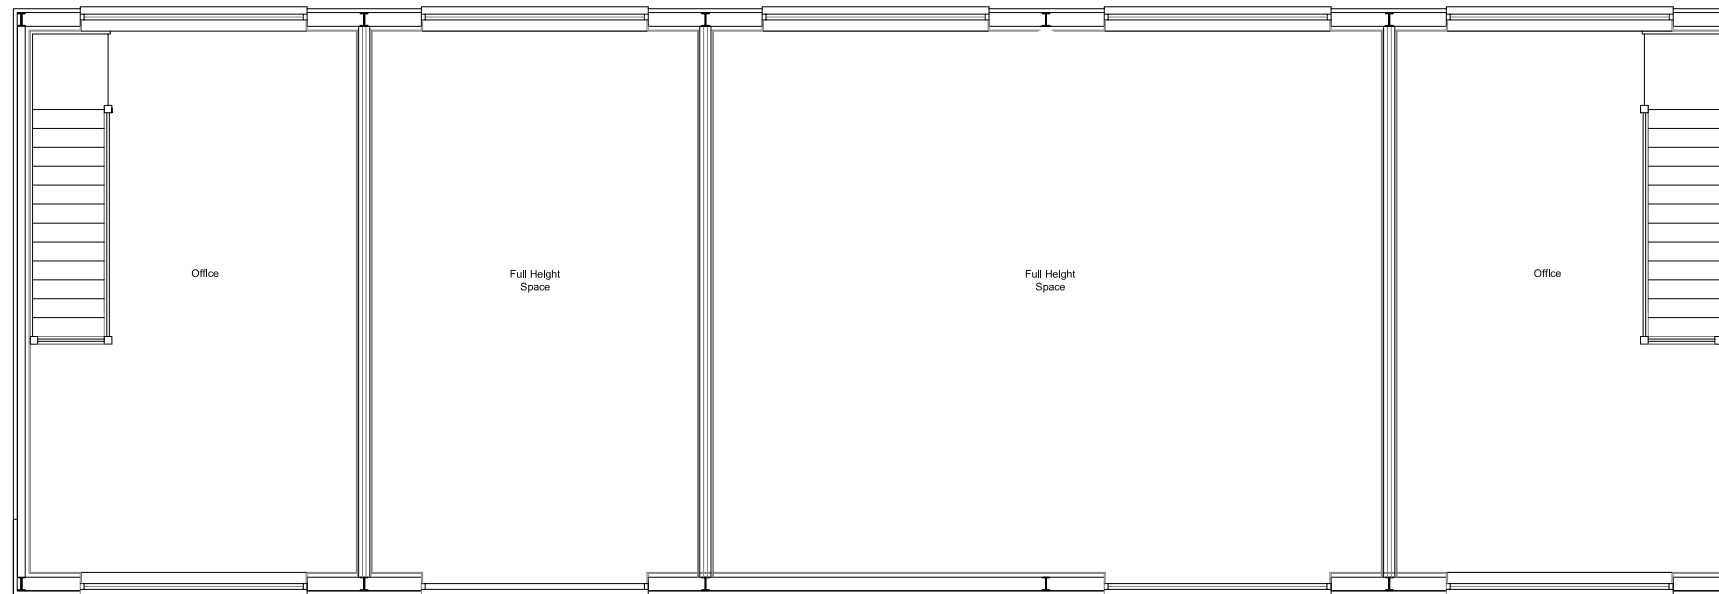

Unit 1
Proposed First Floor Plan

Unit 2

Unit 3

Unit 4

1: 2500	0	50m	100m
1: 1250	0	25m	50m
1: 500	0	5m	10m
1: 200	0	2m	4m
1: 100	0	1m	2m
1: 50	0	0.5m	1m



T: 01604 492100
M: 07904 333447
E: info@lmrdesigns.co.uk
W: www.lmrdesigns.co.uk

15 Duncan Close
Moulton Park
Northampton
NN3 6WL

client
Craig Pocklington

site
**Station Farm,
Great Houghton**

drawing title
**Dutch Barn
Proposed Plans**

drafted by:
LW

checked
LMR

scale
1:100 @A3

date
Mar 2023

drawing number
022 - 101 - 004

revision
A