


Proposed Side Elevation

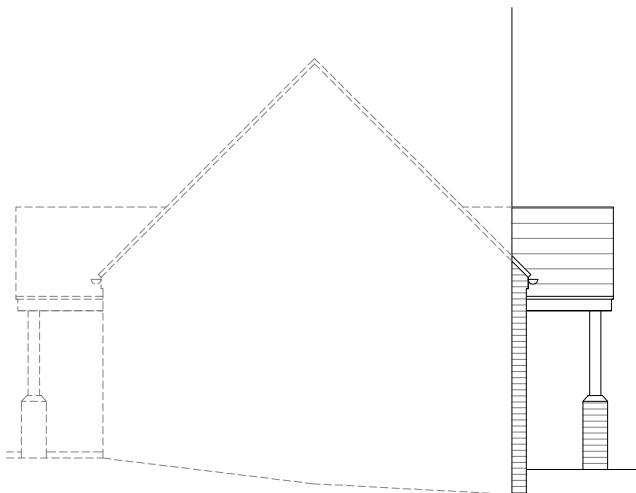

Proposed Rear Elevation



Proposed Side Elevation



Proposed Front Elevation

1: 2500	0		50m	100m
1: 1250	0		25m	50m
1: 500	0	5m	10m	20m
1: 200	0	2m	4m	8m
1: 100	0	1m	2m	4m
1: 50	0	0.5m	1m	2m

LMR designs
architectural and development

T: 01604 492100
M: 07904 333447
E: info@lmrdesigns.co.uk
W: www.lmrdesigns.co.uk

15 Duncan Close
Moulton Park
Northampton
NN3 6WL

client	Ben Pocklington		
site	Station Farm, Horton		
drawing title	Ben's Byre Proposed Plans		
drafted by: LW	checked LMR		
scale 1:100 @A3	date Apr 2023		
drawing number 023 - 005 - 002	revision A		